

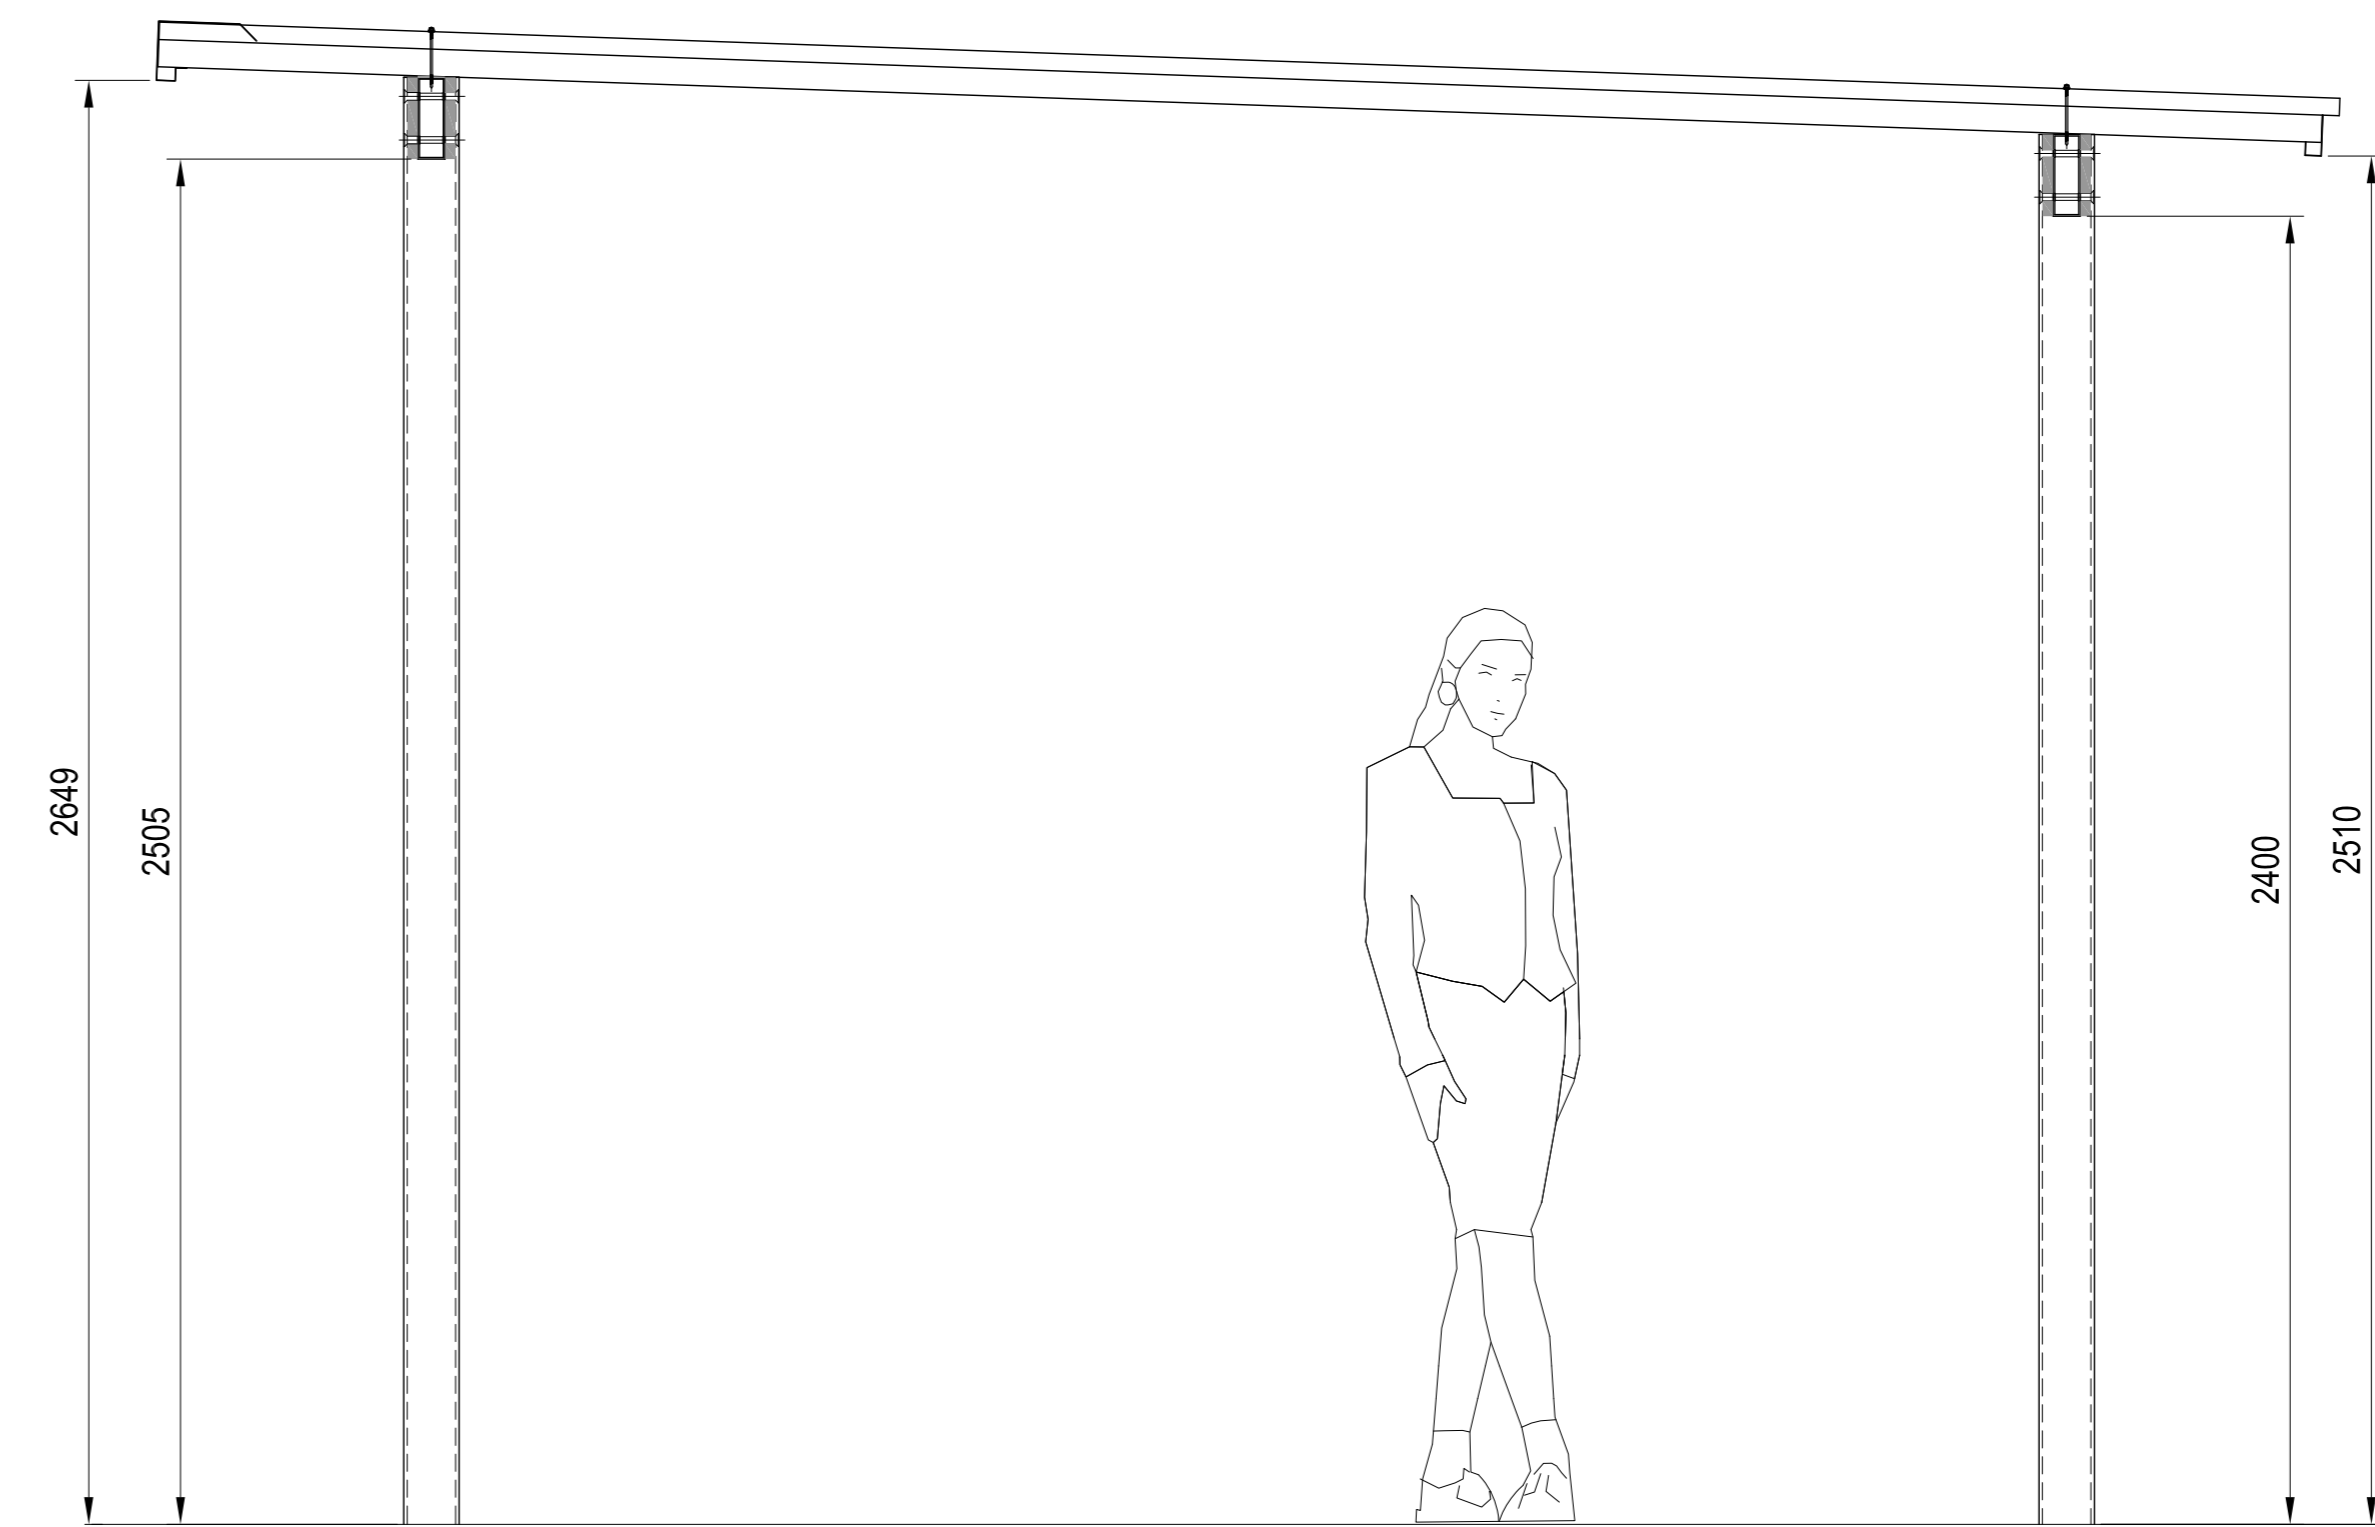


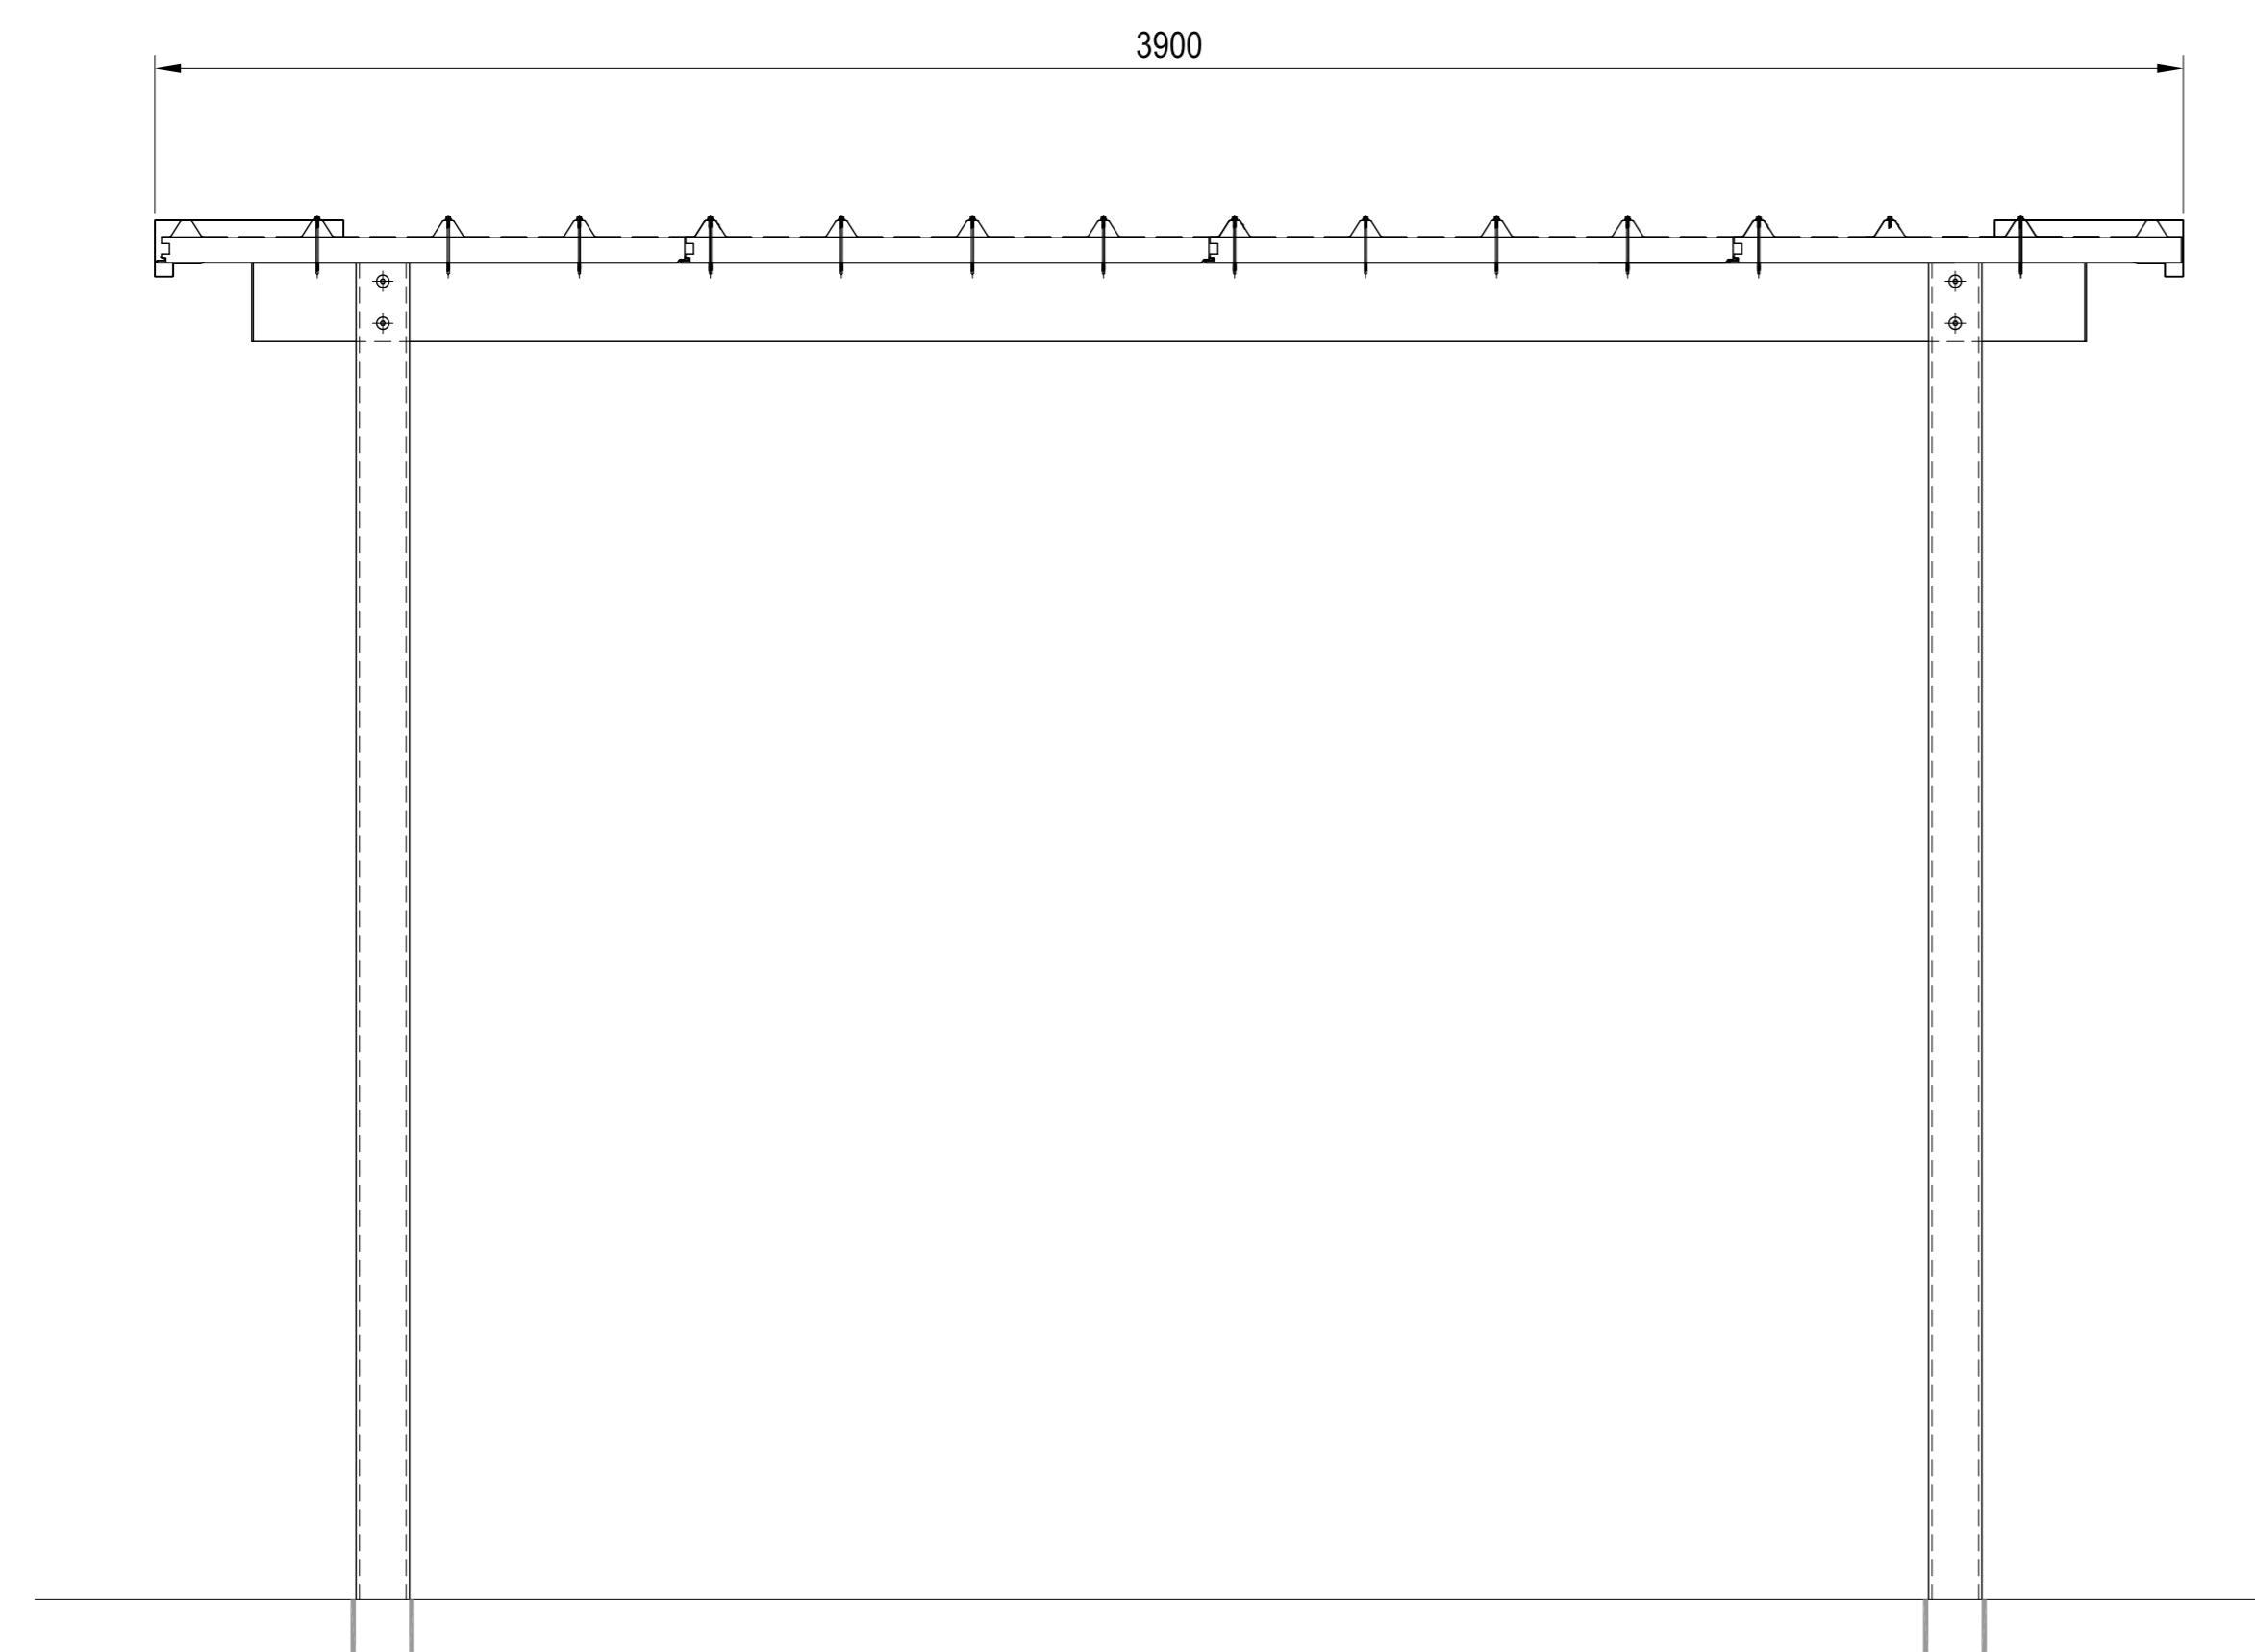

Dianella Shelter

Insulated Roof Panel Over Dimensions : 3900mm x 4000mm
Structural Members : Aluminium Powder Coat Finish

Product Code : **D-3940-1**

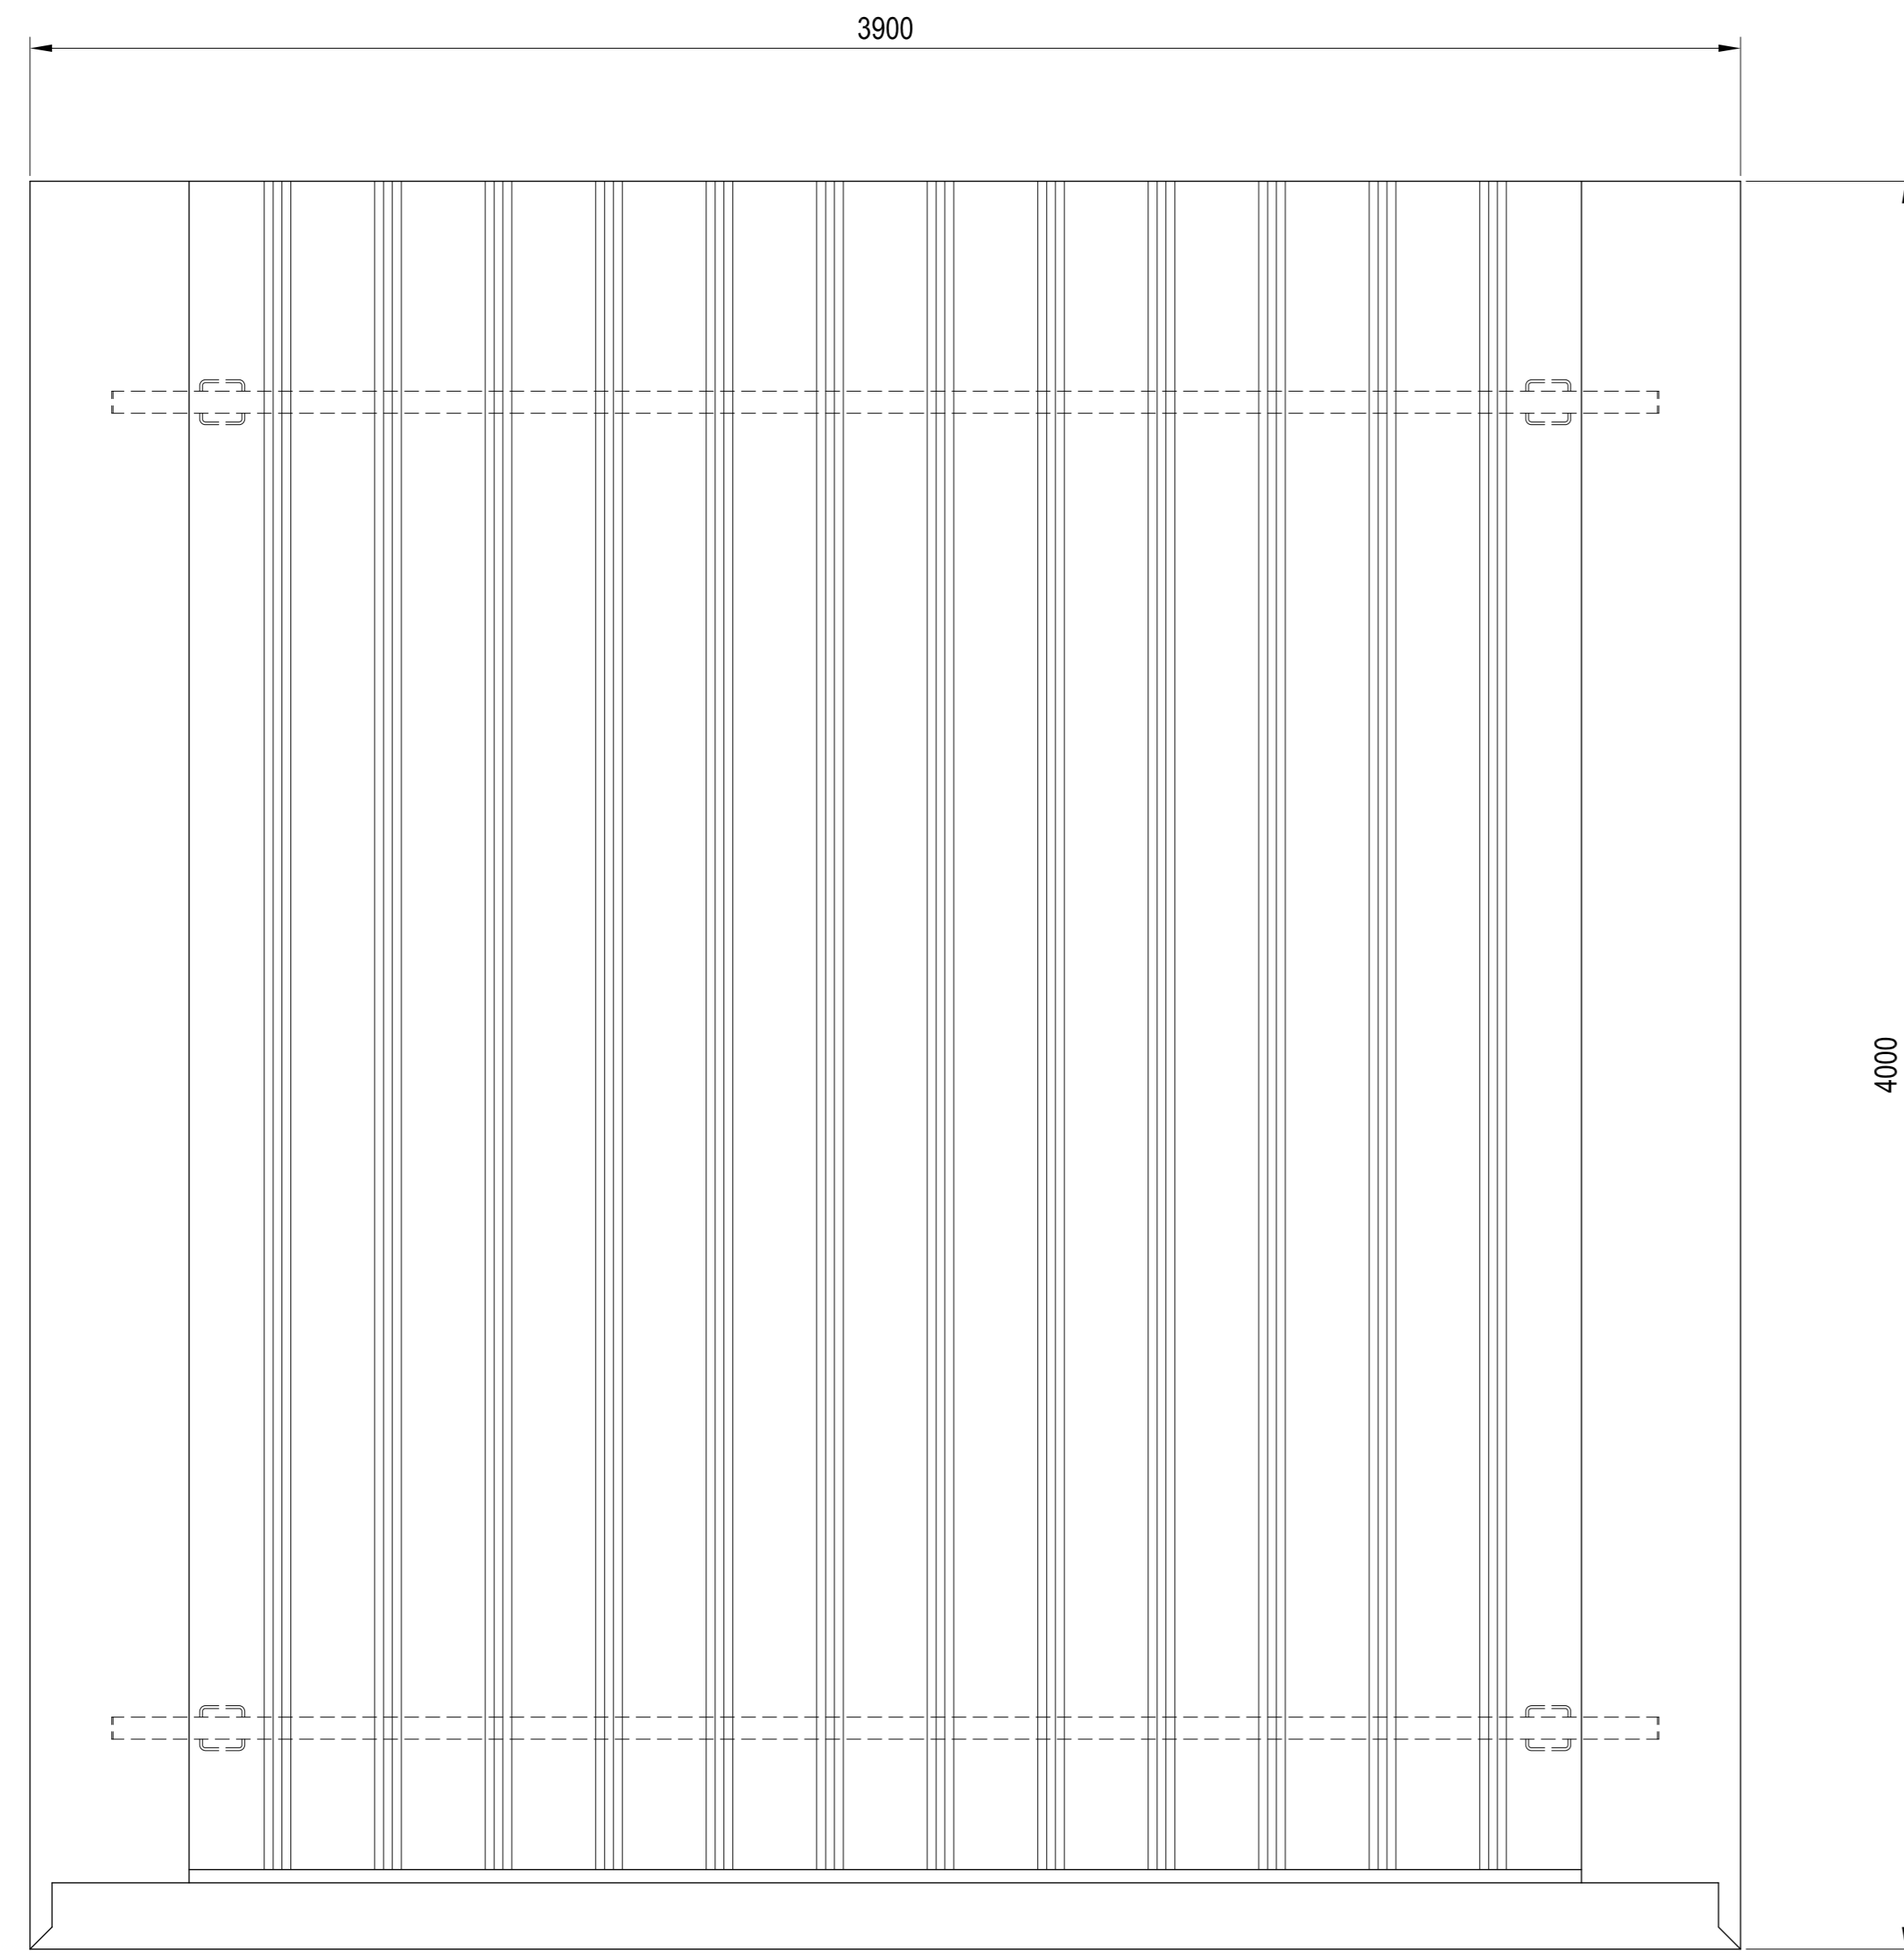

A	DRAWING ISSUED FOR APPROVAL	RAL	31-10-2022
REV:	DESCRIPTION:	BY:	DATE:

IRONCLAD
ARCHITECTURAL METALWORK WA

1/47 Holder Way Malaga WA 6090 08 9248 8844 www.ironcladwa.com.au

CLIENT:

DESCRIPTION: DIANELLA SHADE SHELTER

SCALE AT A1:	DATE:	DRAWN:	CHECKED:
1 : 20	31-10-2022	RAL	




PROJECT NO:	DRAWING NO:	REVISION:
	D-3940-1	A




Dianella Shelter

Insulated Roof Panel Over Dimensions : 6900mm x 4000mm
Structural Members : Aluminium Powder Coat Finish

Product Code : **D-6940-1**

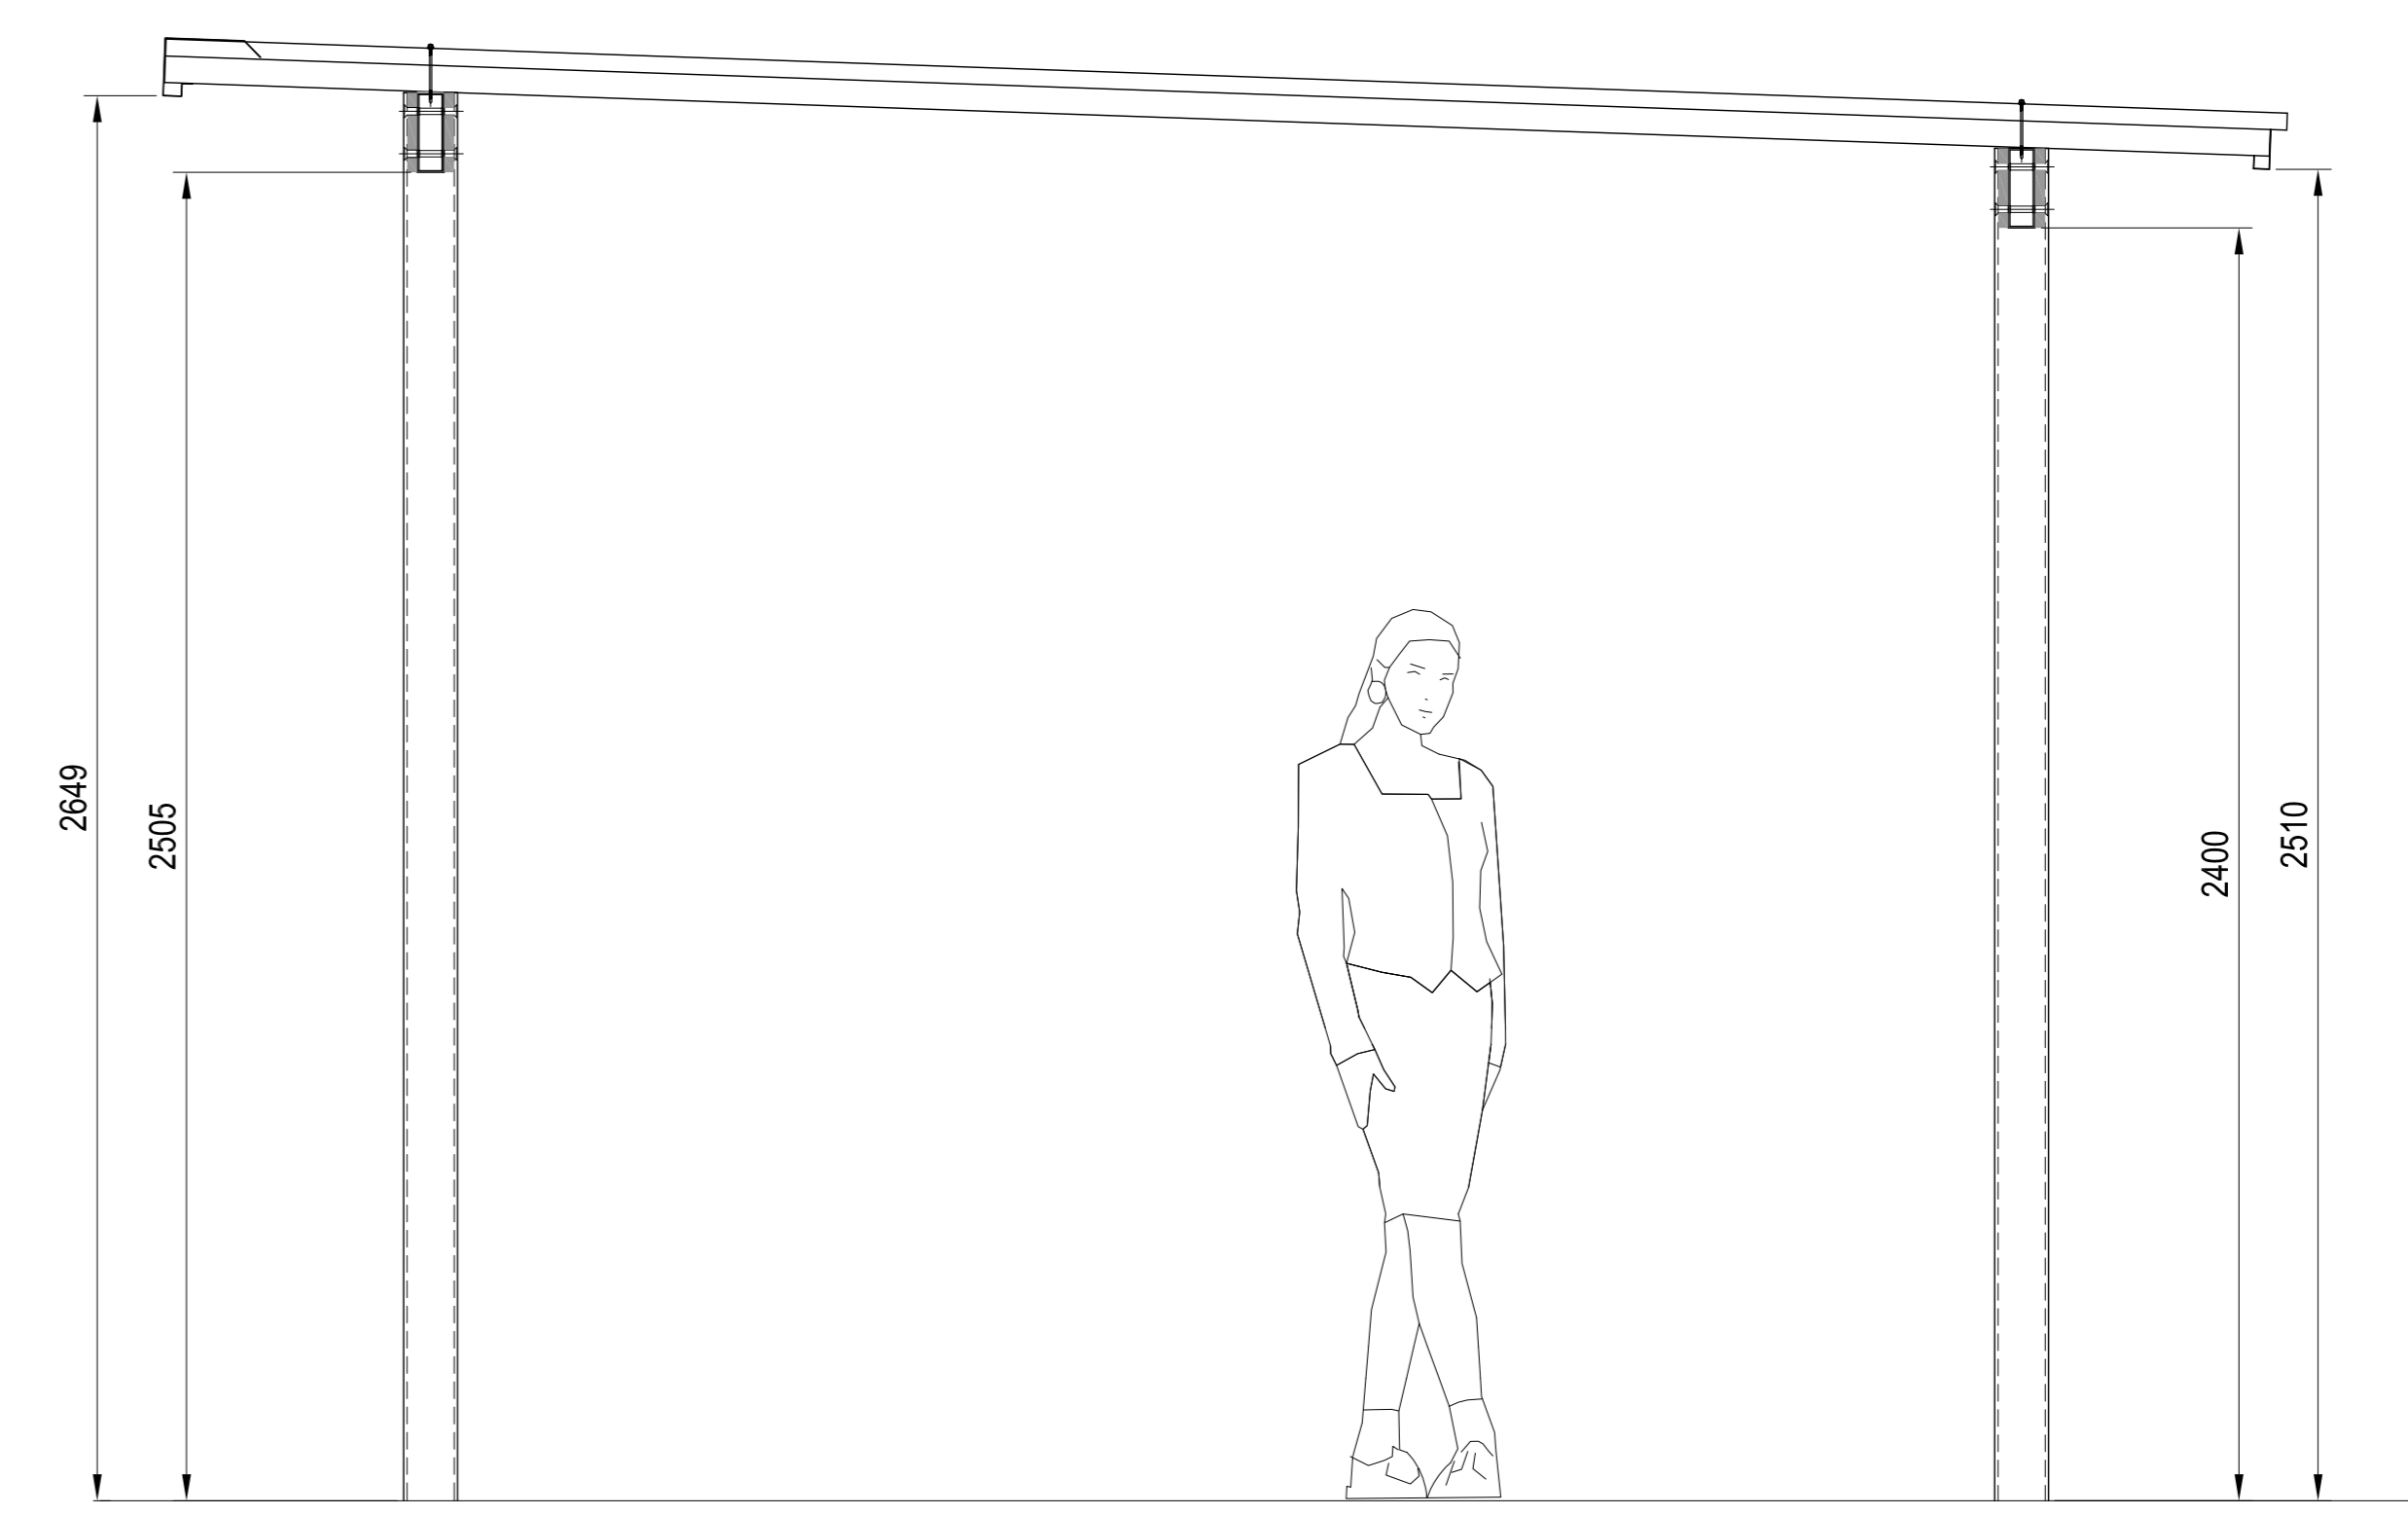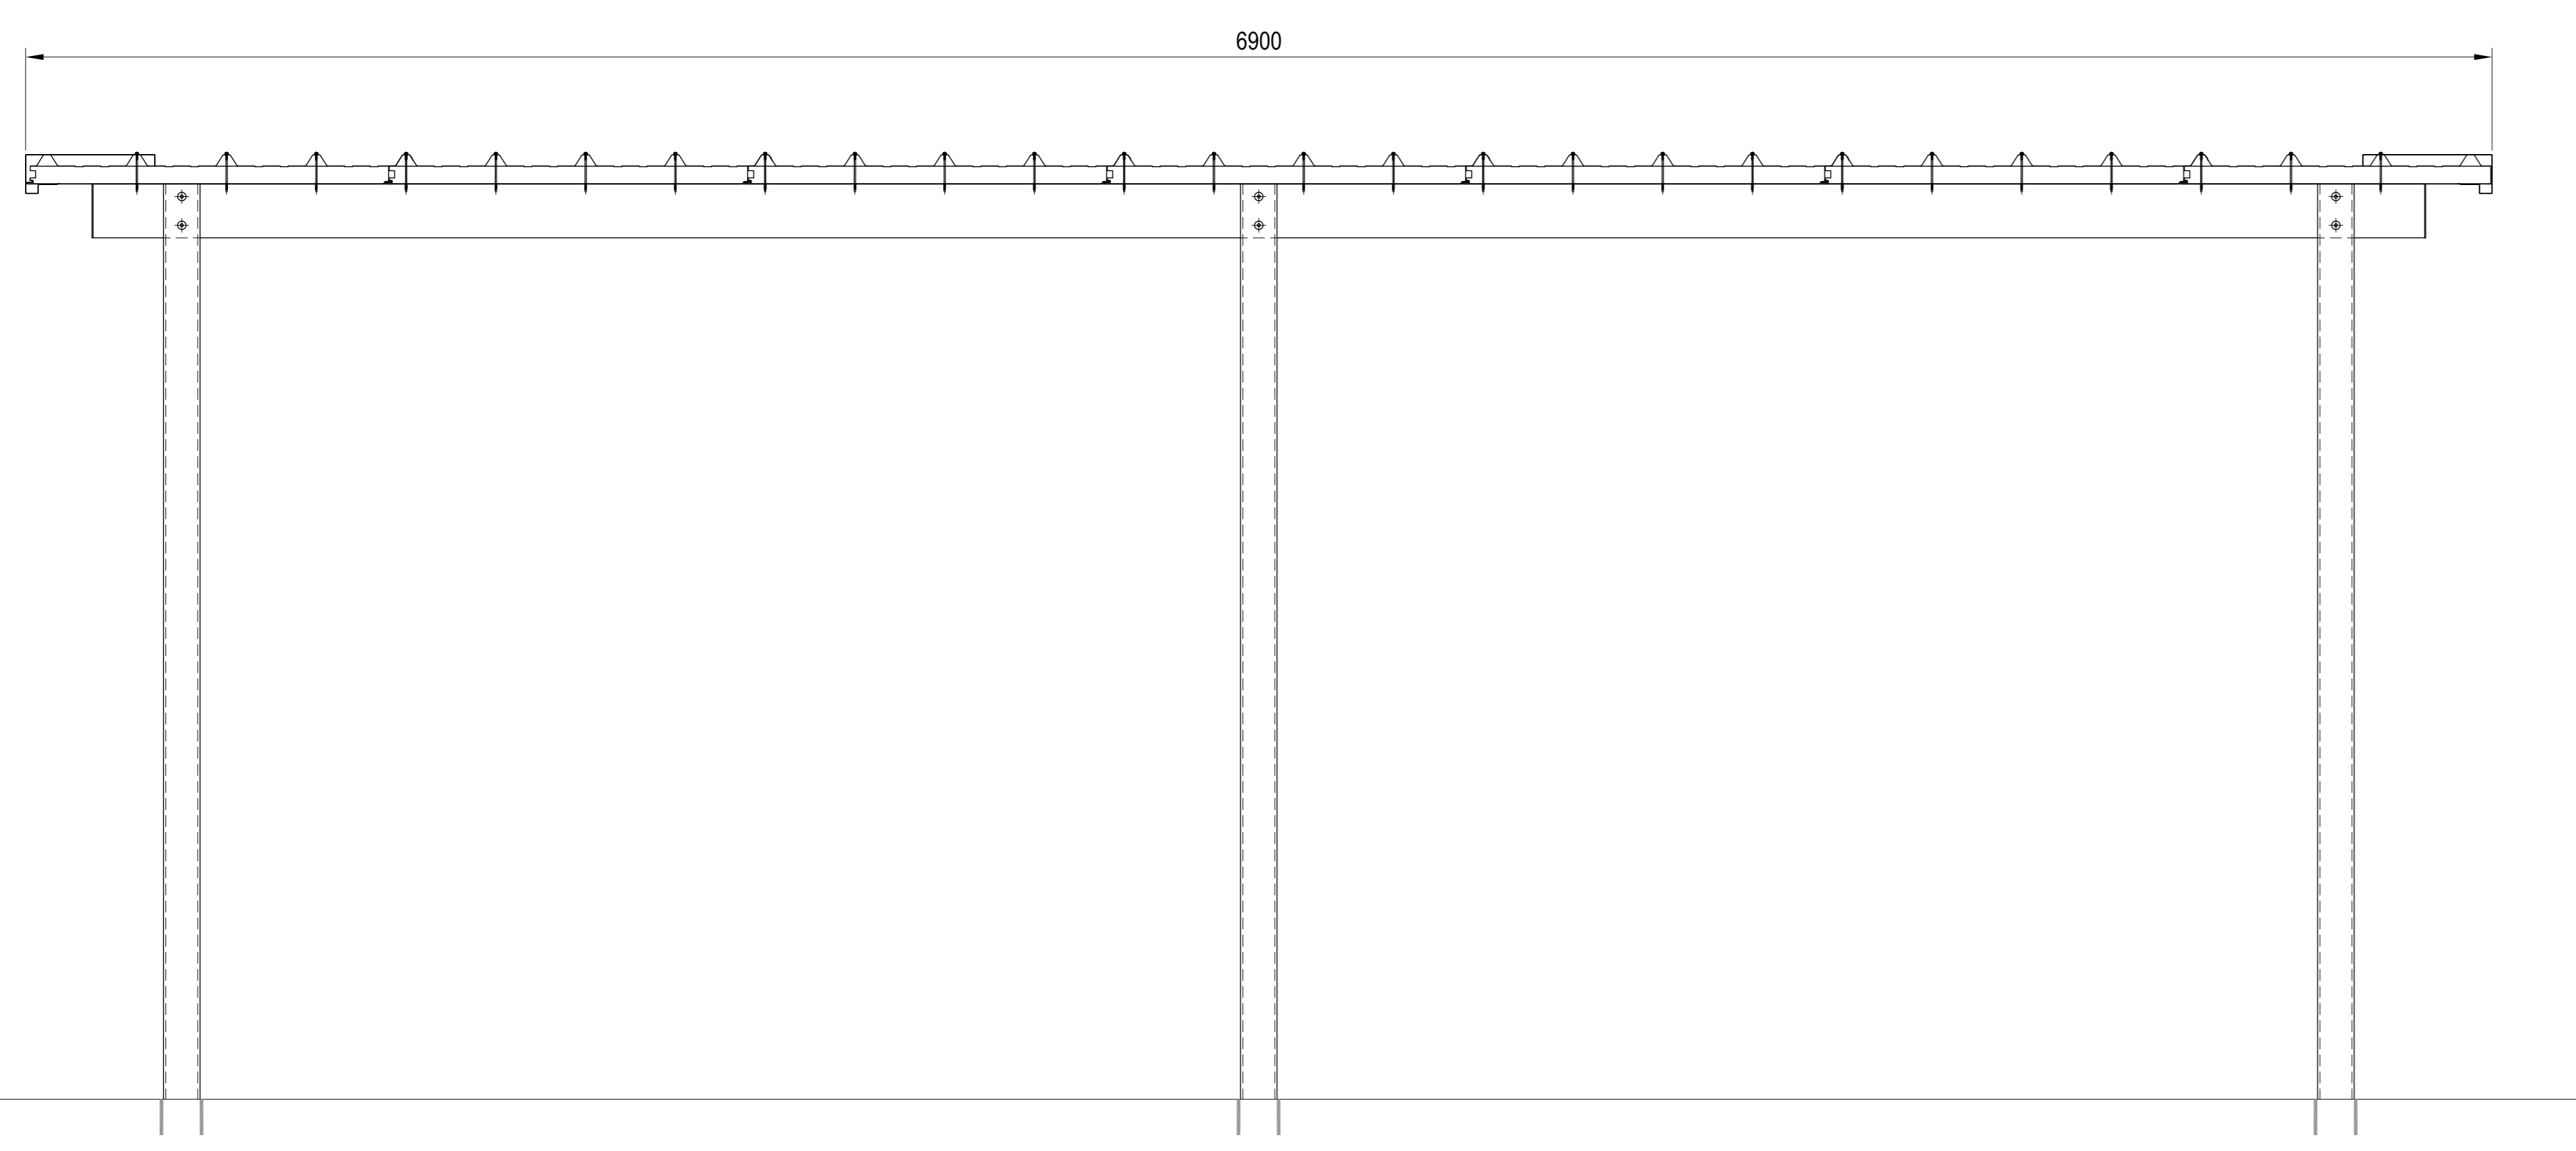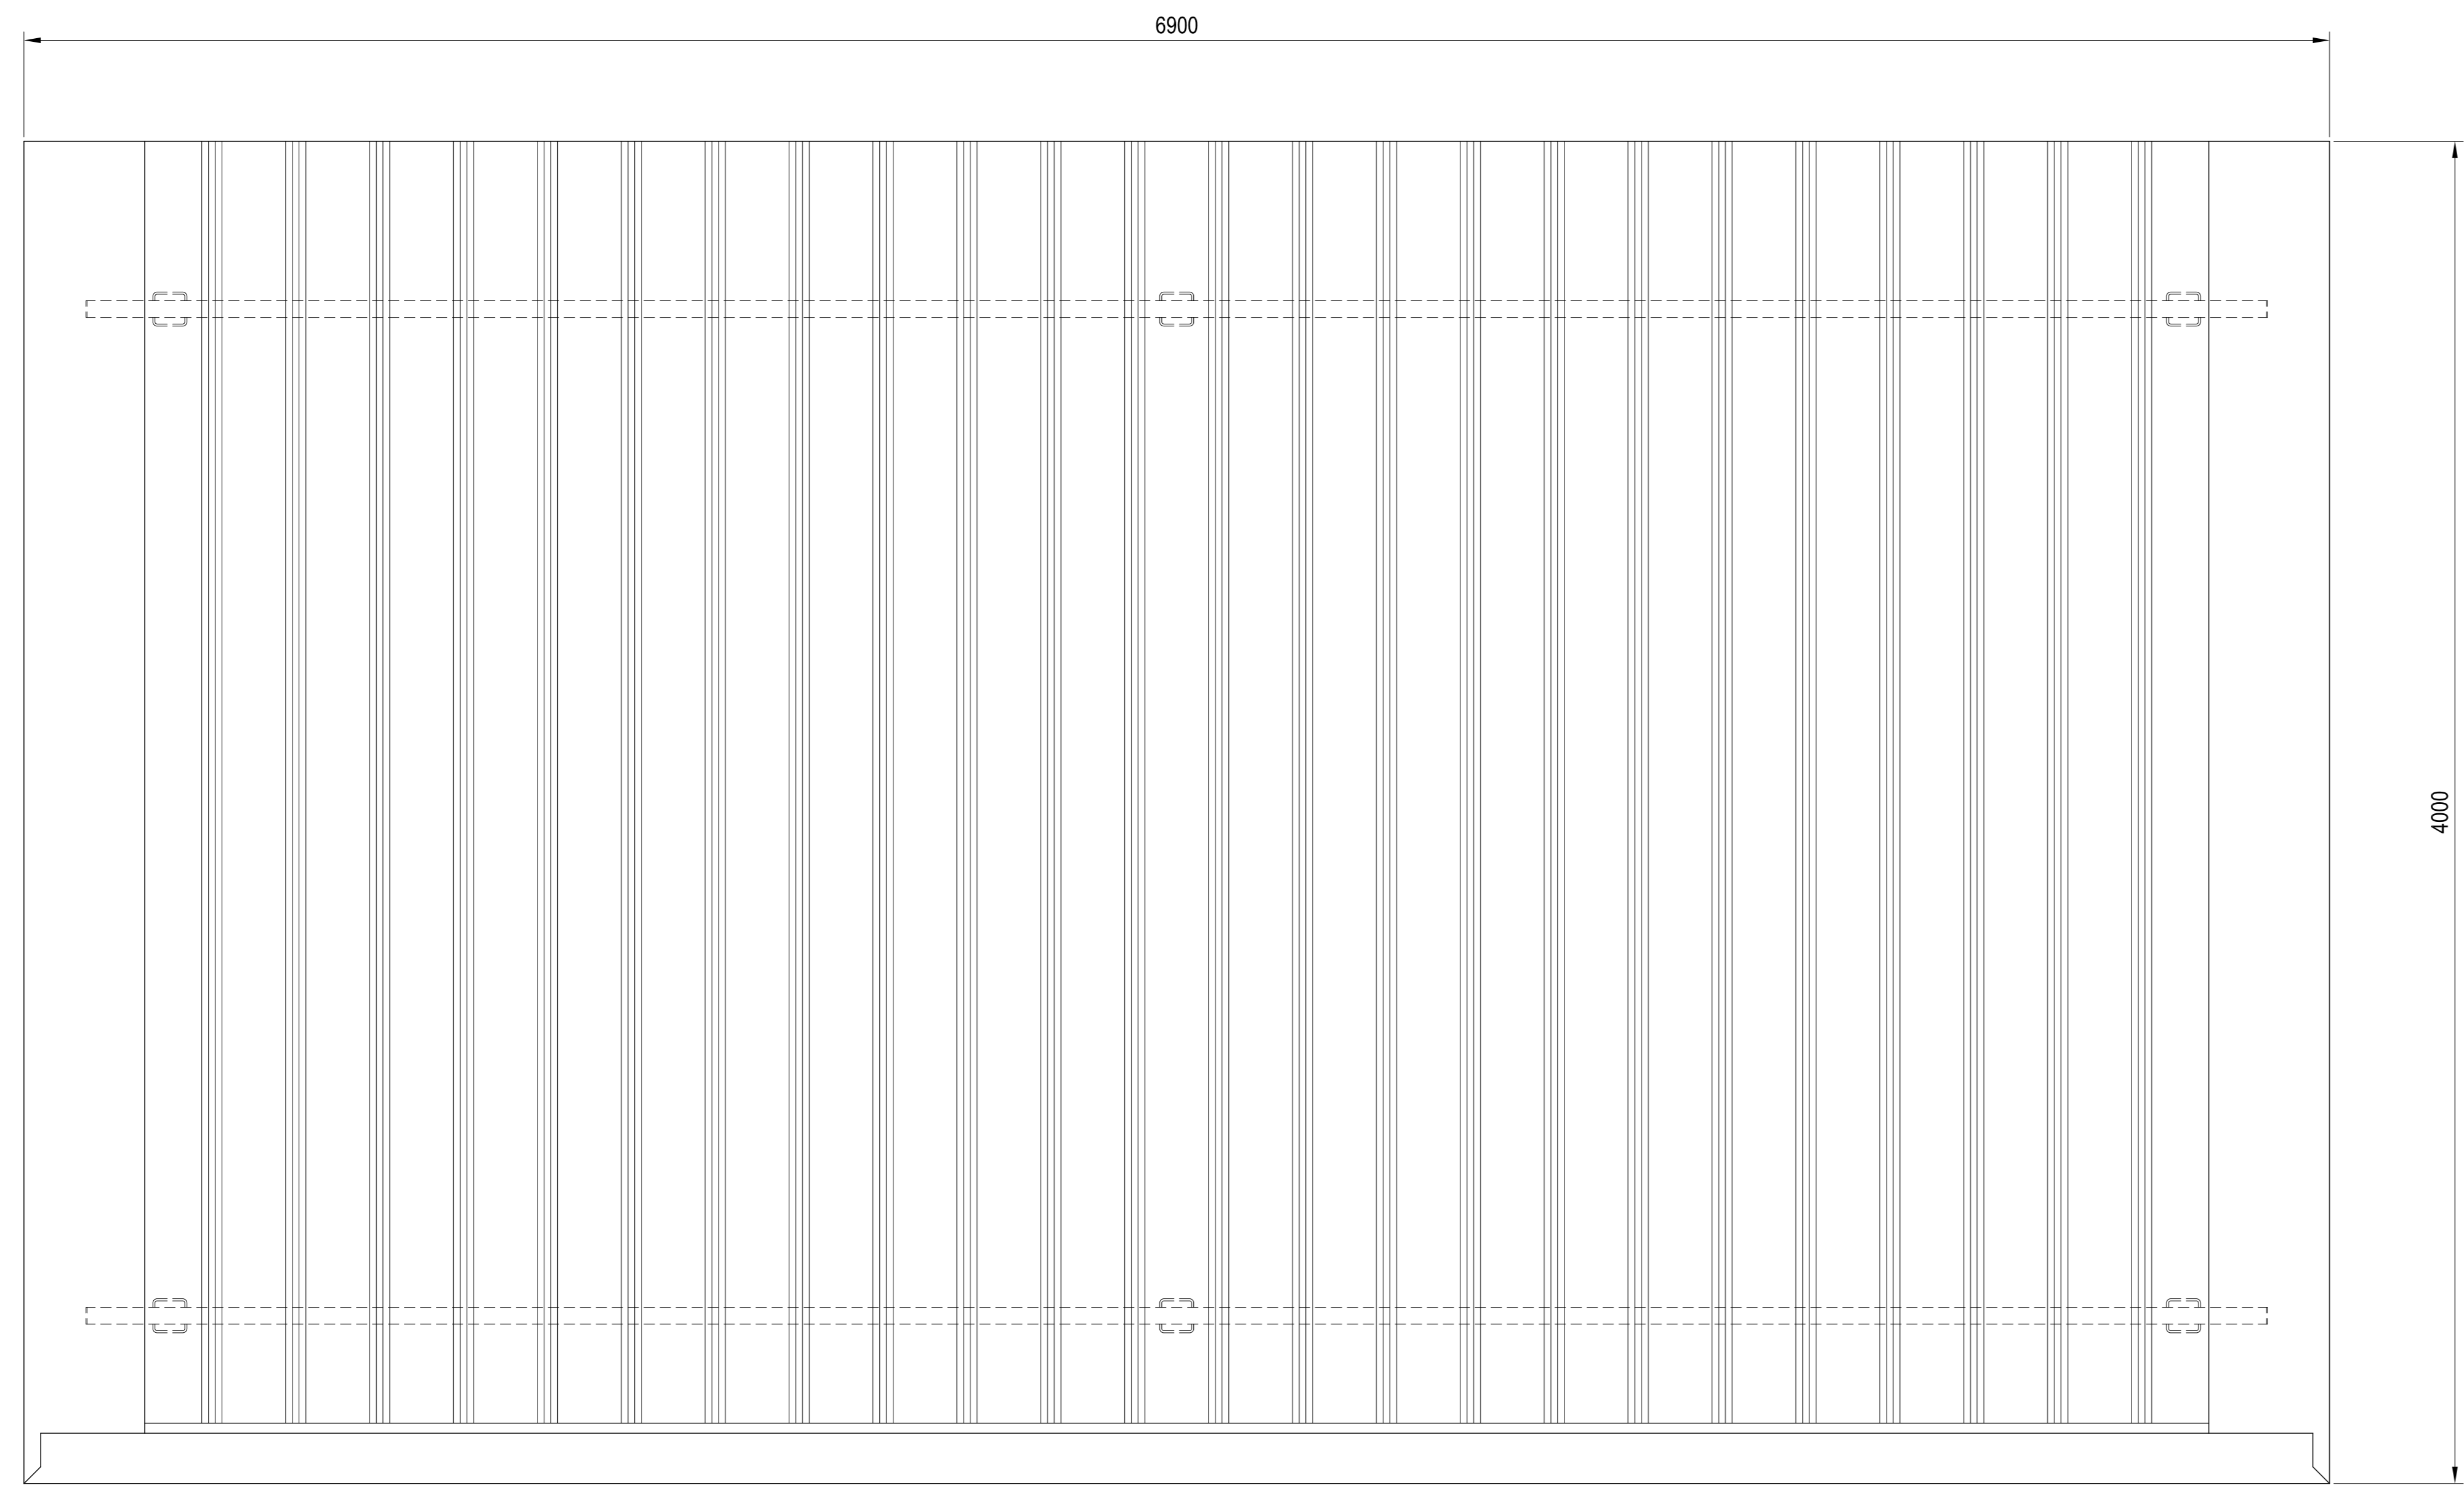




A	DRAWING ISSUED FOR APPROVAL	RAL	31-10-2022
REV:	DESCRIPTION:	BY:	DATE:
IRONCLAD ARCHITECTURAL METALWORK WA			
1/47 Holder Way Malaga WA 6090		08 9248 8844 www.ironcladwa.com.au	
CLIENT:			
DESCRIPTION: DIANELLA SHADE SHELTER			
SCALE AT A1:	DATE:	DRAWN:	CHECKED:
1 : 20	31-10-2022	RAL	
PROJECT NO:	DRAWING NO:	REVISION:	
	D-6940-1	A	

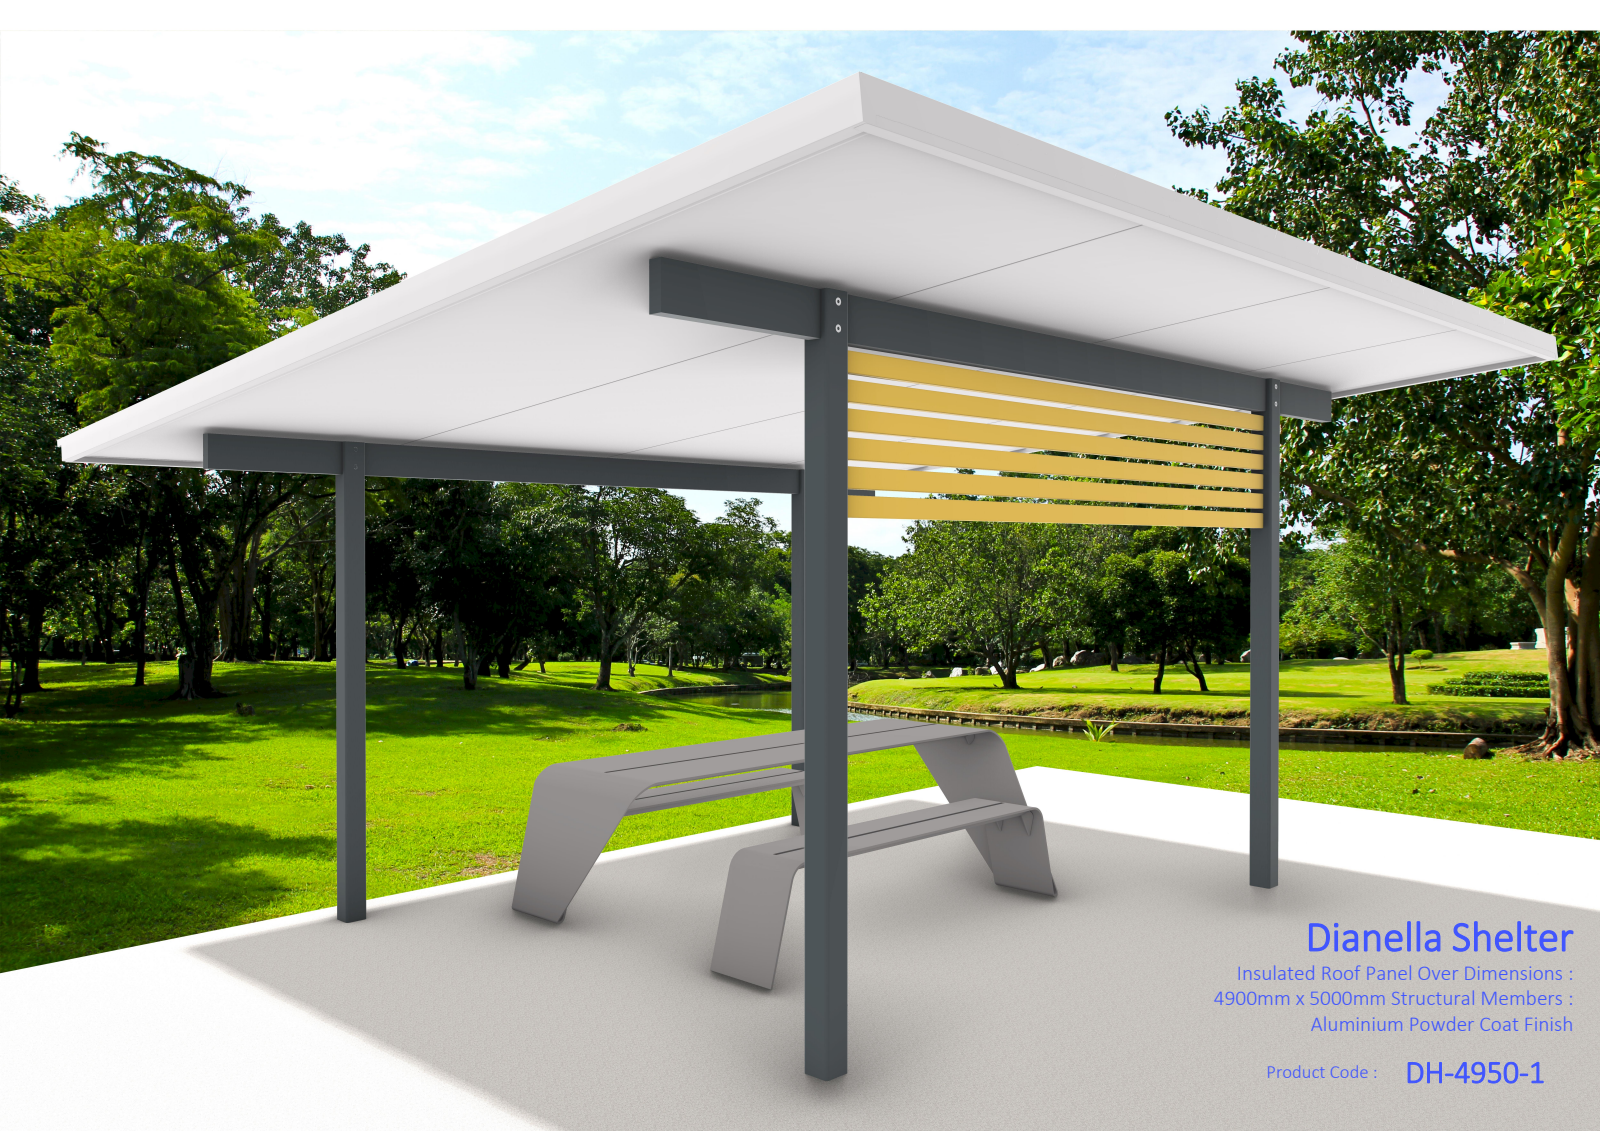

Dianella Shelter

Insulated Roof Panel Over Dimensions :
4900mm x 5000mm Structural Members :
Aluminium Powder Coat Finish

Product Code : **DH-4950-1**

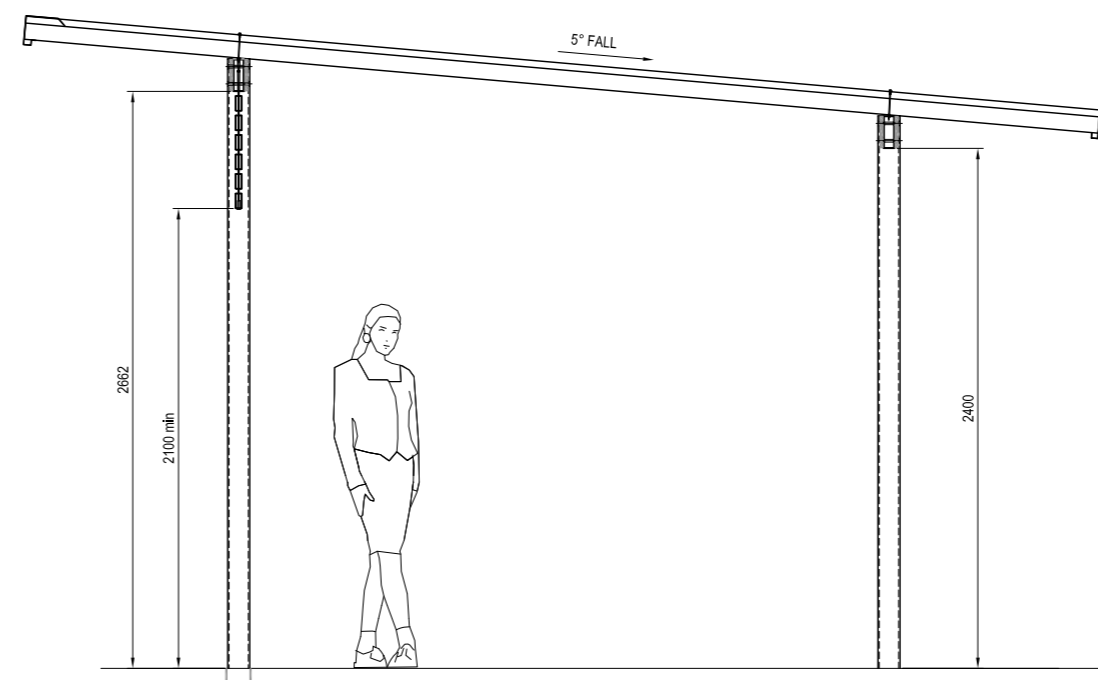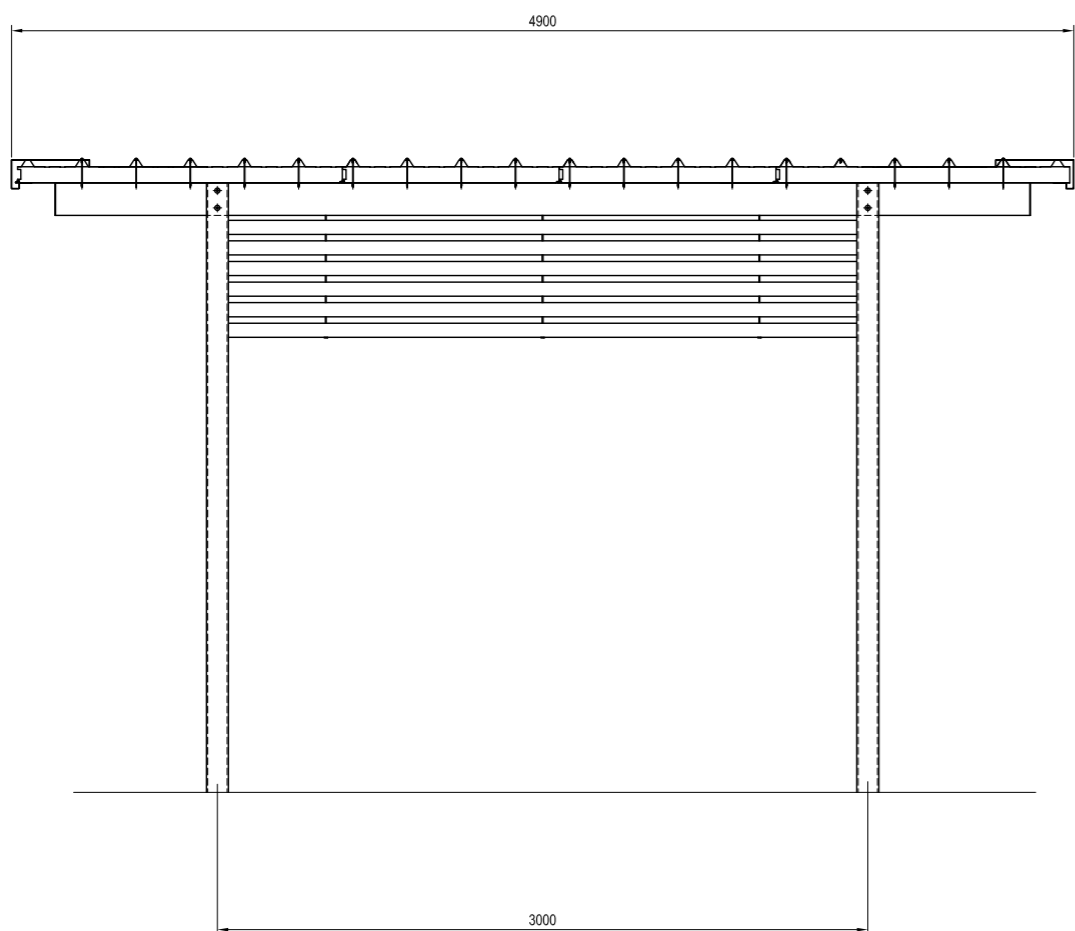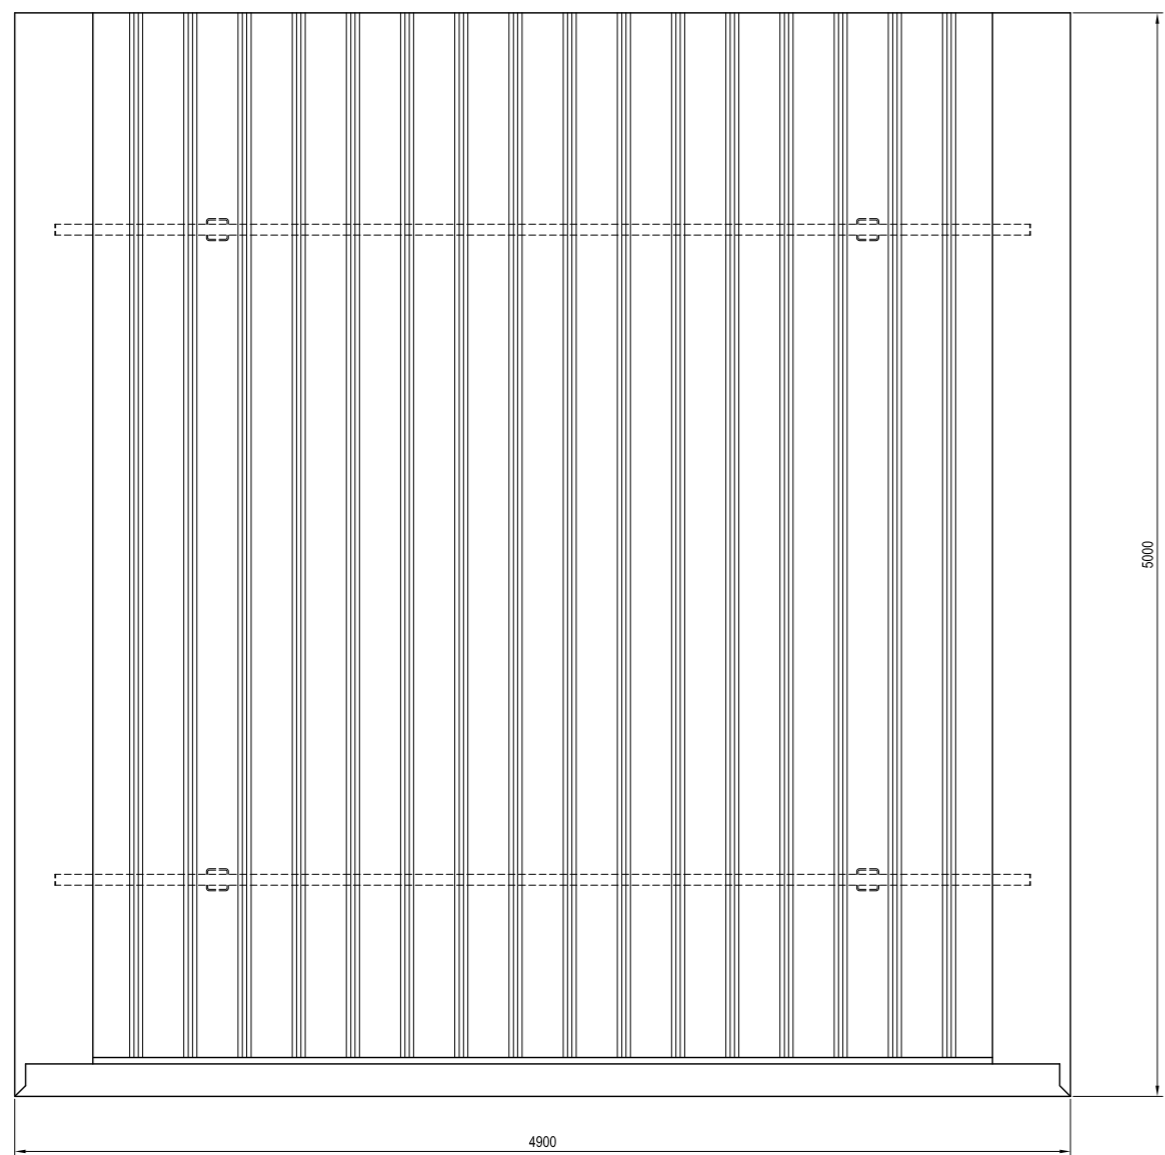

A	DRAWING ISSUED FOR APPROVAL	RAL	17-12-2023
REV:	DESCRIPTION:	BY:	DATE:
IRONCLAD <small>ARCHITECTURAL METALWORK WA</small>			
1/47 Holder Way Malaga WA 6090		08 9248 8844 www.ironcladwa.com.au	
CLIENT:			
DESCRIPTION: DIANELLA HYBRID SHADE SHELTER			
SCALE AT A1:	DATE:	DRAWN:	CHECKED:
1 : 25	17-12-2023	RAL	
PROJECT NO:	DRAWING NO:	REVISION:	
	DH-4950-1	A	